




ANAM SMTH | Bank Street Arrival Approach



project
ANAM SMTH Renewal
Board Meeting 06

issue date
01 Dec 2024
scale

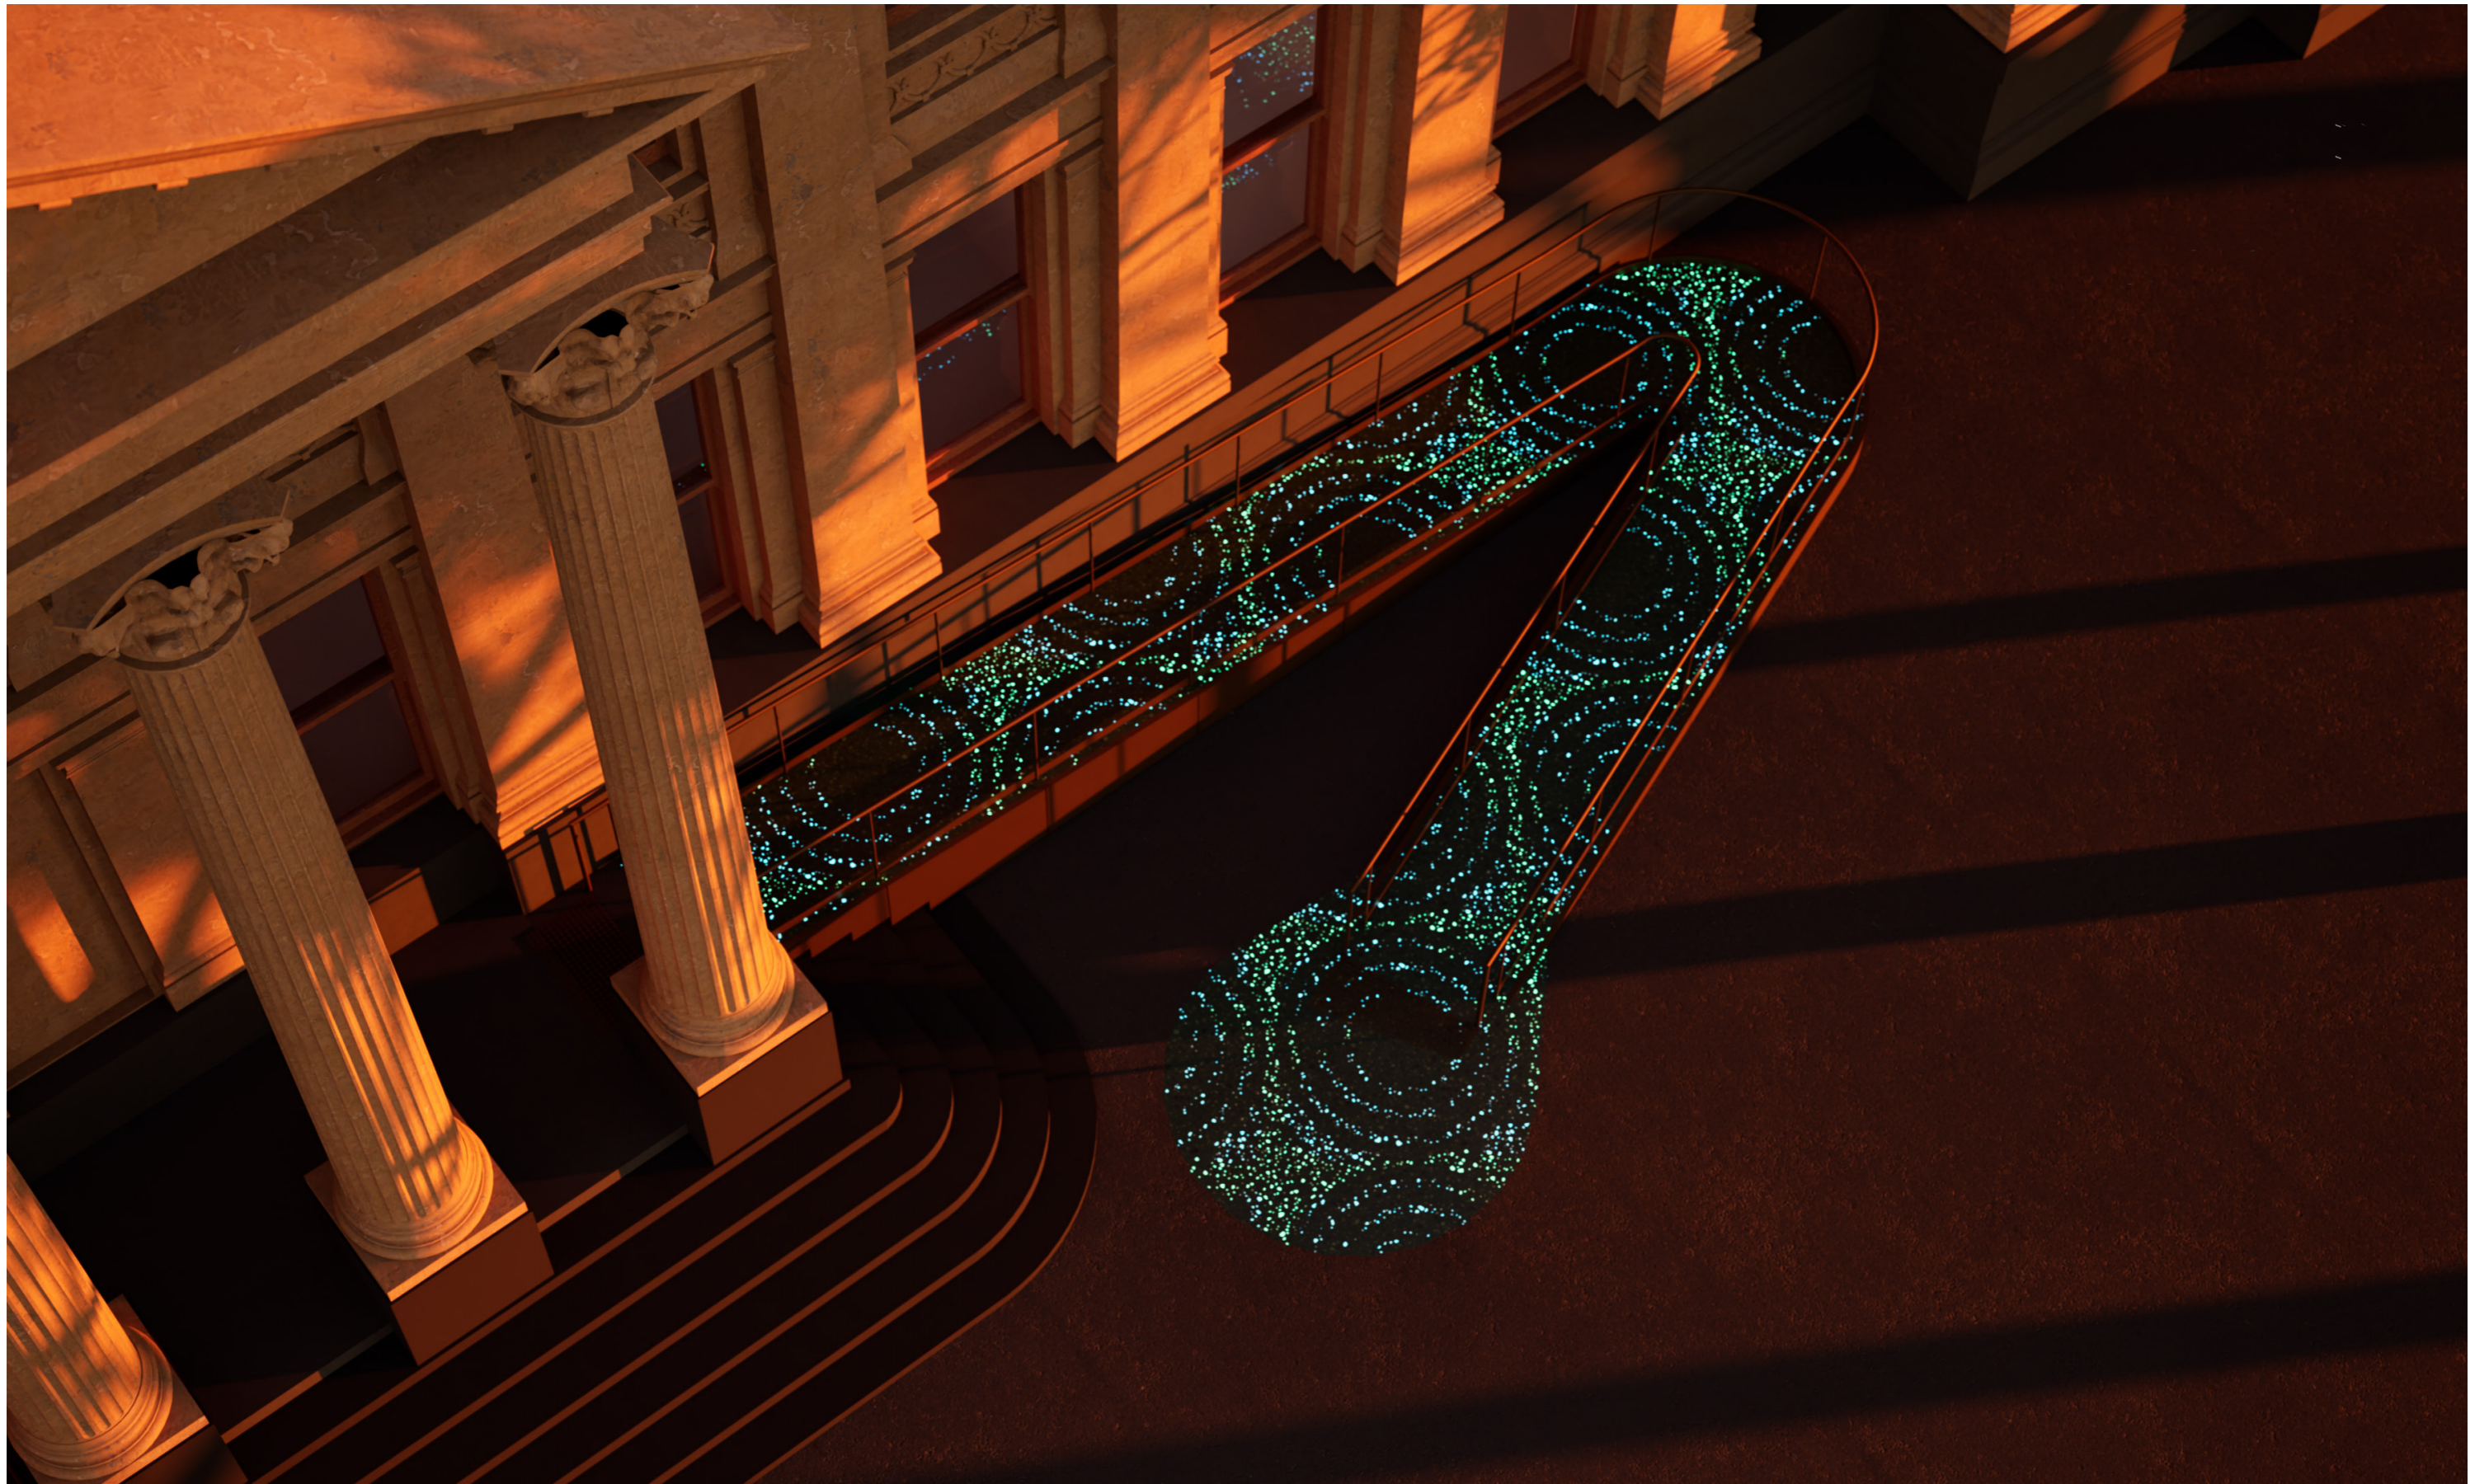

Draft Render by PEA

ANAM SMTH | Entry Ramp



project
ANAM SMTH Renewal
Design Development

draft issue
Feb 2025



SMTH FOH | Entry Corridor



project
ANAM SMTH Renewal
Design Development

issue date
Feb 2025
scale
NTS

page.
16



Image by Tilt Projects & Pause Paradiso

ANAM SMTH | Bar / Lounge



project
ANAM SMTH Renewal
CoPP Presentation
Sketch Design

issue date
22 May 2024
scale
-



ANAM SMTH | Main Hall



project
ANAM SMTH Renewal
Design Development

draft issue
05 Dec 2024



Draft Render by PEA

ANAM SMTH | Main Hall



project
ANAM SMTH Renewal
Design Development

draft issue
23 Jan 2025



Draft Render by PEA

ANAM SMTH | Main Hall



project
ANAM SMTH Renewal
Design Development

draft issue
09 Jan 2025



SMTH 1944 | Former Mechanics Institute / Library



project
ANAM SMTH Renewal
City of Port Phillip

issue date
17 July 2024
scale
-



Draft Render by PEA

ANAM SMTH | Performance Studio



project
ANAM SMTH Renewal
Design Development

draft issue
09 Jan 2025




ANAM SMTH | Performance Studio



project
ANAM SMTH Renewal
Design Development

draft issue
11 Dec 2024

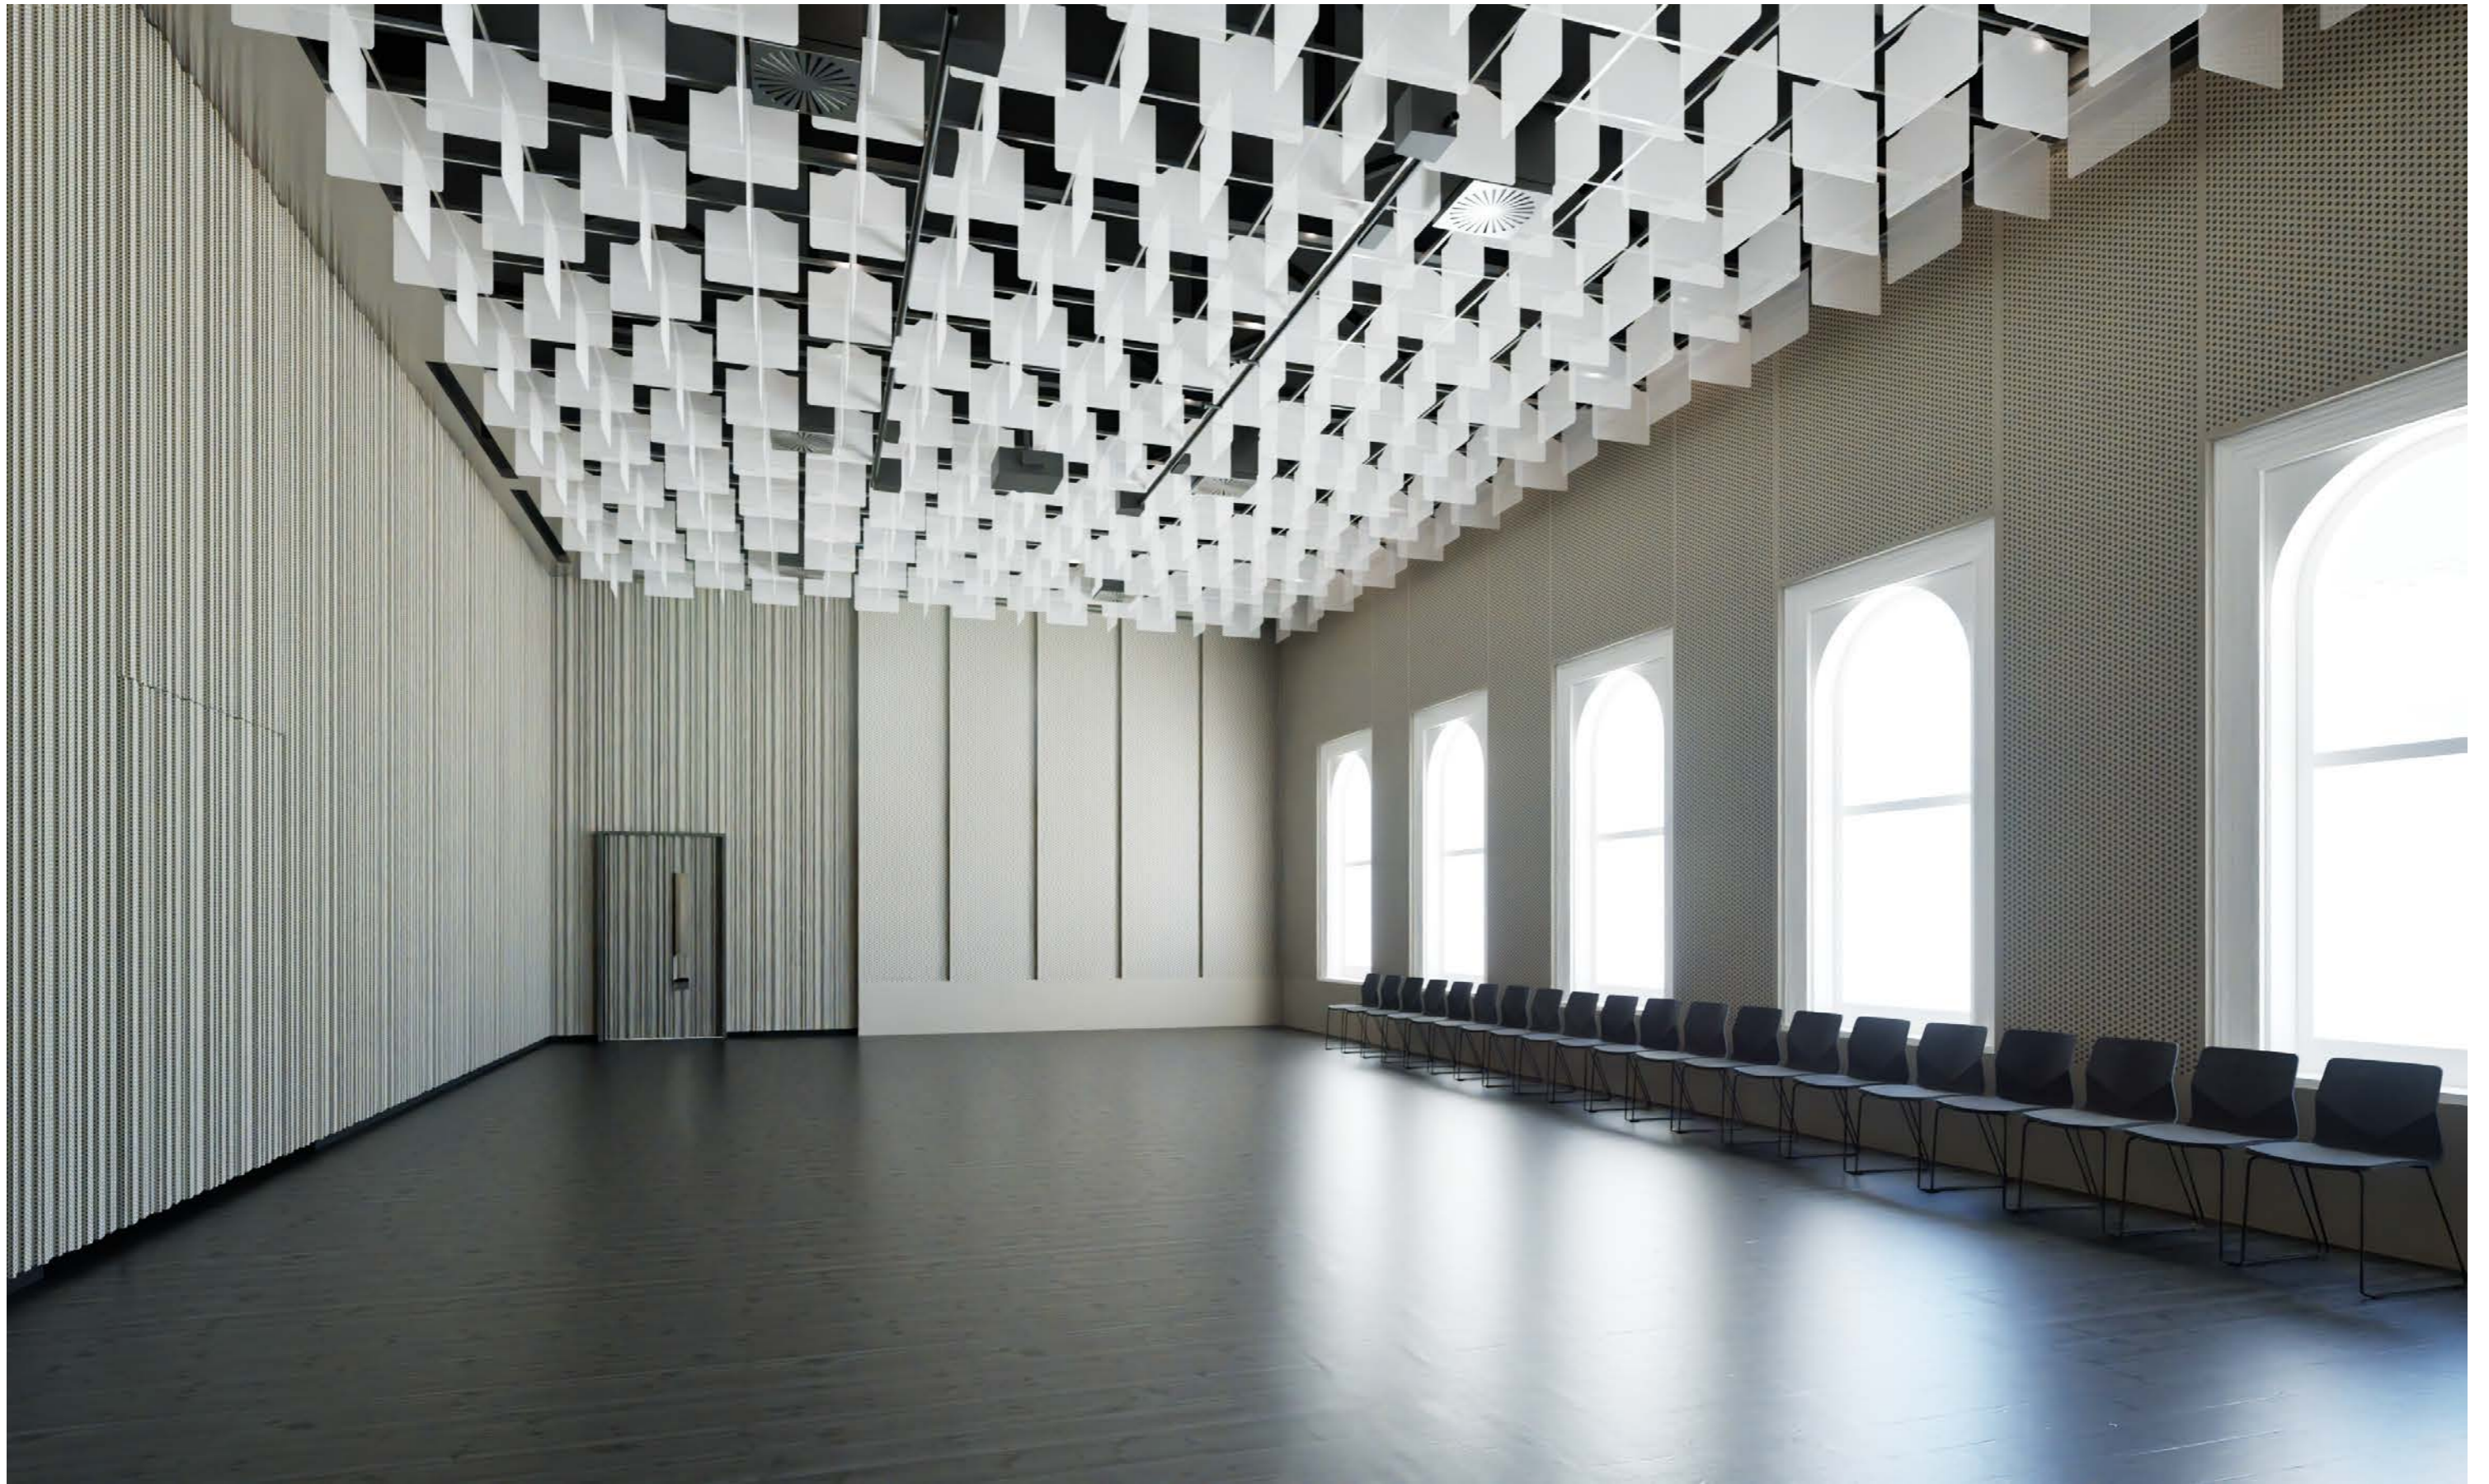

Draft Render by PEA

ANAM SMTH | Rehearsal Studio



project
ANAM SMTH Renewal
Design Development

draft issue
13 Jan 2025



Draft Render by PEA

ANAM SMTH | Ballantyne Studio



project
ANAM SMTH Renewal
Design Development

draft issue
23 Jan 2025



Draft Render by PEA

ANAM SMTH | NW Studio 32



project
ANAM SMTH Renewal
Design Development

draft issue
23 Jan 2025



ANAM SMTH | The Terrace



project
ANAM SMTH Renewal
Design Development

draft issue
Feb 2025